
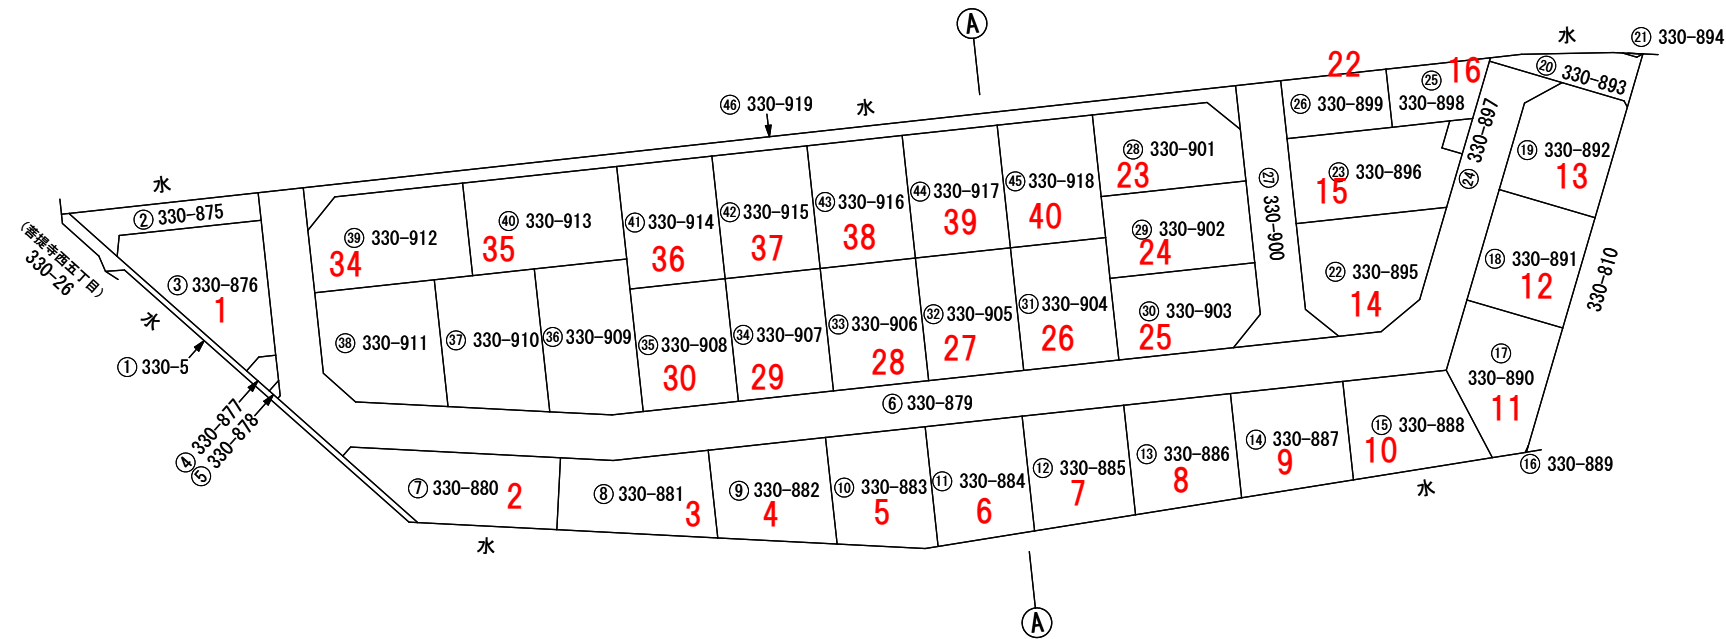


地 番 330-5, 330-875 ~ 330-919


土 地 所 在 図

土地の所在 湖南省菩提寺北五丁目

1/11

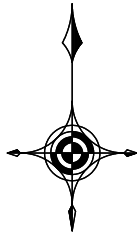

作成者	大津市京町二丁目3番14号201号室 土地家屋調査士 嶋谷健児 (令和 7 年 7 月 5 日作成)	申請人	イズミ不動産株式会社 代表取締役 福江章典	西和不動産株式会社 代表取締役 福島正義	縮尺	1 / 1000
-----	--	-----	--------------------------	-------------------------	----	----------

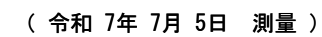
地積測量図
$$\frac{2}{11}$$


	境界標の種類
C	コンクリート杭
D	金属鈹
P	プラスチック杭
S	金属プレート

(令和 7 年 7 月 5 日作成)

西和不動産株式会社
代表取締役 福島正義

1 / 500

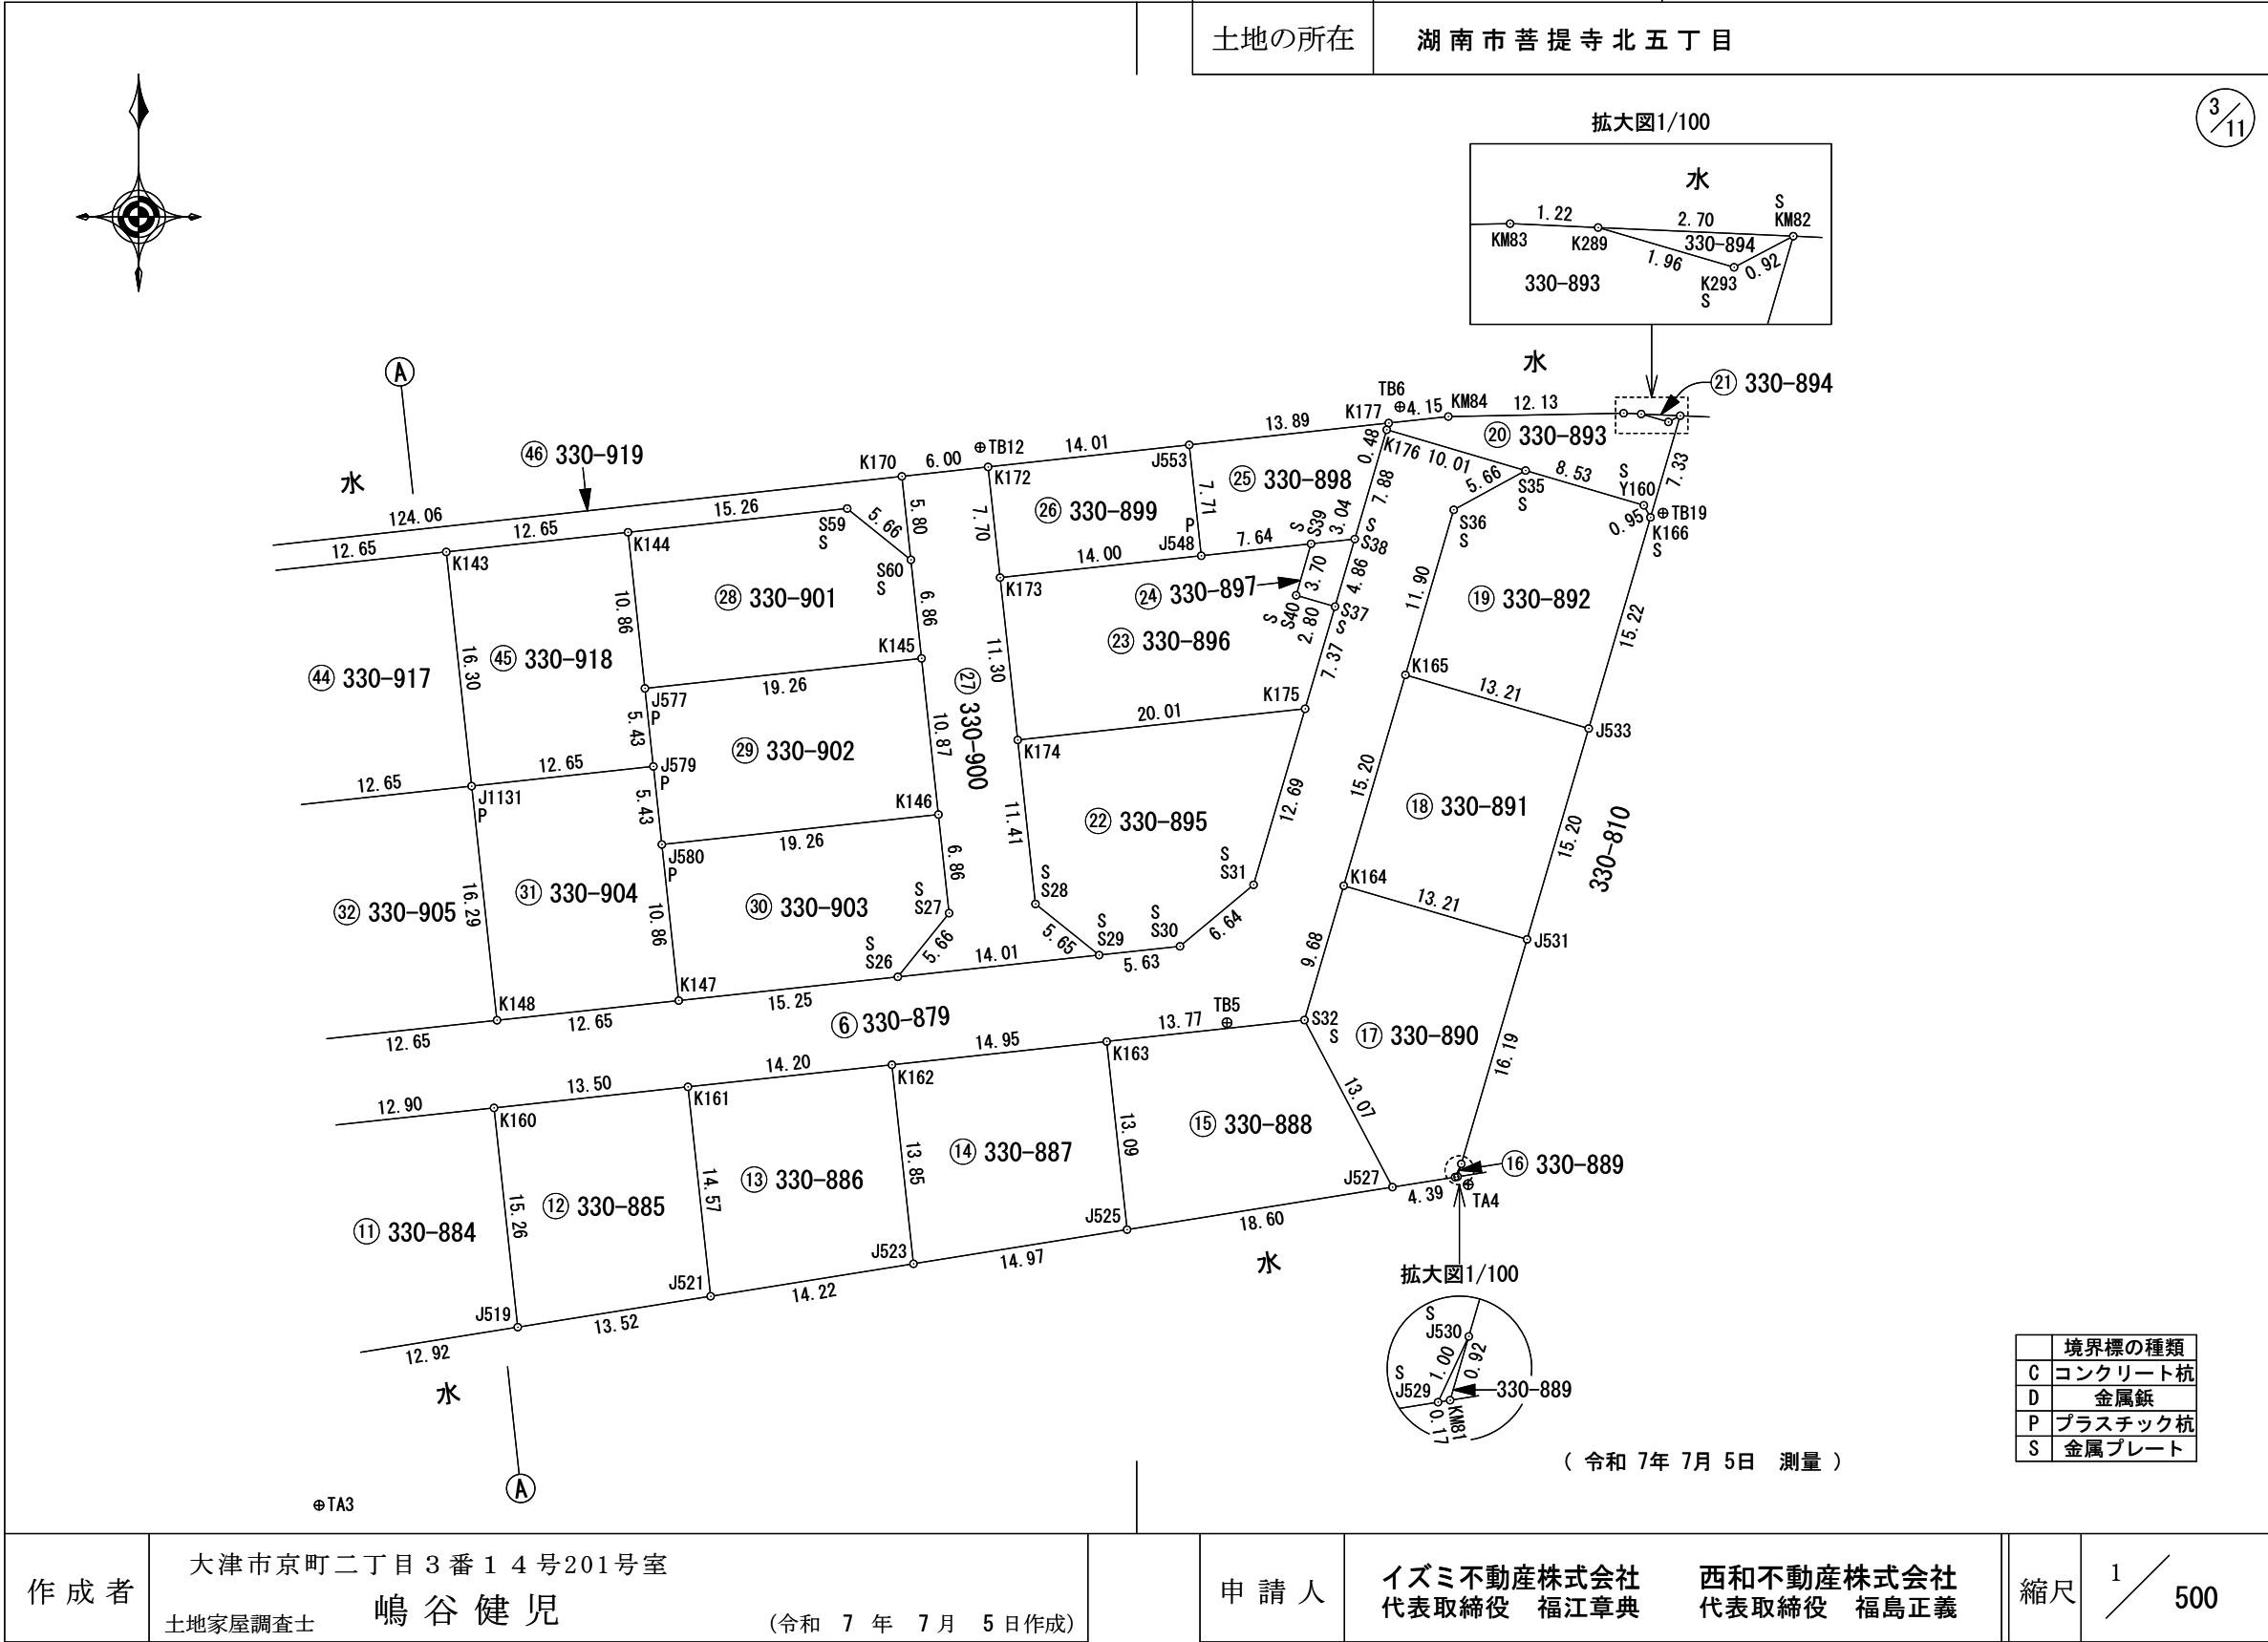

座標求積表

地番	① 330-5			
NO	Xn	Yn	Yn+1-Yn-1	Xn・(Yn+1-Yn-1)
KM114	-106556.443	5381.642	38.792	-4133537.536856
K287	-106556.502	5382.795	-8.773	934820.192046
S23	-106547.708	5372.869	-18.520	1973263.552160
Y149	-106540.082	5364.275	-9.721	1035676.137122
K102	-106539.083	5363.148	-4.116	438514.865628
Y150	-106536.434	5360.159	-20.117	2143193.442778
S21	-106521.301	5343.031	-23.396	2492172.358196
S22	-106515.727	5336.763	-6.280	668918.765560
K94	-106515.613	5336.751	-1.104	117593.236752
KM85	-106515.732	5335.659	-0.965	102787.681380
KM23	-106516.941	5335.786	4.960	-528324.027360
KM22	-106521.275	5340.619	5.689	-605999.533475
KM21	-106523.279	5341.475	3.384	-360474.776136
KM87	-106523.107	5344.003	40.167	-4278713.638869
合 計				-109.281074
合 計 面 積				54.6405370
地 積				54.64㎡

地番	② 330-875			
NO	Xn	Yn	Yn+1-Yn-1	Xn・(Yn+1-Yn-1)
K101	-106512.883	5361.682	-25.326	2697545.274858
K94	-106515.613	5336.751	-24.919	2654262.560347
S22	-106515.727	5336.763	6.280	-668918.765560
S21	-106521.301	5343.031	6.536	-696223.223336
S20	-106518.547	5343.299	19.046	-2028752.246162
S12	-106516.528	5362.077	18.383	-1958093.334224
合 計				-179.734077
合 計 面 積				89.8670385
地 積				89.86㎡

地番	③ 330-876			
NO	Xn	Yn	Yn+1-Yn-1	Xn・(Yn+1-Yn-1)
S12	-106516.528	5362.077	-20.712	2206170.327936
S20	-106518.547	5343.299	-19.046	2028752.246162
S21	-106521.301	5343.031	16.860	-1795949.134860
Y150	-106536.434	5360.159	18.725	-1994894.726650
S19	-106534.617	5361.756	3.852	-410371.344684
S18	-106534.364	5364.011	0.321	-34197.530844
合 計				-490.162940
合 計 面 積				245.0814700
地 積				245.08㎡

地番	④ 330-877			
NO	Xn	Yn	Yn+1-Yn-1	Xn・(Yn+1-Yn-1)
S18	-106534.364	5364.011	-2.619	279013.499316
S19	-106534.617	5361.756	-3.852	410371.344684
Y150	-106536.434	5360.159	1.392	-148298.716128
K102	-106539.083	5363.148	4.216	-449168.773928
S17	-106537.713	5364.375	0.863	-91942.046319
合 計				-24.692375
合 計 面 積				12.3461875
地 積				12.34㎡

地番	⑤ 330-878			
NO	Xn	Yn	Yn+1-Yn-1	Xn・(Yn+1-Yn-1)
S17	-106537.713	5364.375	-1.444	153840.457572
K102	-106539.083	5363.148	-0.100	10653.908300
Y149	-106540.082	5364.275	1.444	-153843.878408
S16	-106539.719	5364.592	0.100	-10653.971900
合 計				-3.484436
合 計 面 積				1.7422180
地 積				1.74㎡

地番	⑥ 330-879			
NO	Xn	Yn	Yn+1-Yn-1	Xn・(Yn+1-Yn-1)
S35	-106498.322	5534.155	-4.637	493832.719114
K176	-106495.497	5524.545	-11.824	1259202.756528
S38	-106503.065	5522.331	-3.580	381280.972700
S37	-106507.739	5520.965	-3.438	366173.606682
K175	-106514.815	5518.893	-5.639	600637.041785
S31	-106526.996	5515.326	-8.662	922736.839352
S30	-106531.257	5510.231	-10.694	1139245.262358
S29	-106531.863	5504.632	-19.536	2081206.475568
S26	-106533.368	5490.695	-29.103	3100440.608904
K147	-106535.010	5475.529	-27.748	2956133.457480
K148	-106536.373	5462.947	-25.163	2680774.753799
K149	-106537.736	5450.366	-25.162	2680702.513232
K150	-106539.099	5437.785	-25.163	2680843.348137
K151	-106540.462	5425.203	-25.163	2680877.645306
K152	-106541.825	5412.622	-16.712	1780526.979400
S25	-106542.273	5408.491	-12.374	1318354.086102
K153	-106541.852	5400.248	-21.701	2312064.730252
K154	-106541.167	5386.790	-25.677	2735657.545059
S14	-106540.544	5374.571	-16.477	1755468.543488
S13	-106536.763	5370.313	-5.414	576790.034882
K155	-106526.118	5369.157	-2.052	218591.594136
S11	-106517.860	5368.261	-1.505	160309.379300
K168	-106512.230	5367.652	-6.579	700743.961170
K101	-106512.883	5361.682	-5.575	593809.322725
S12	-106516.528	5362.077	2.329	-248076.993712
S18	-106534.364	5364.011	2.298	-244815.968472
S17	-106537.713	5364.375	0.581	-61898.411253
S16	-106539.719	5364.592	-0.100	10653.971900
Y149	-106540.082	5364.275	8.277	-881832.258714
S23	-106547.708	5372.869	9.631	-1026160.975748
S15	-106546.526	5373.906	28.796	-3068113.762696
K156	-106547.942	5401.665	34.751	-3702647.532442
S24	-106548.299	5408.657	19.553	-2083338.890347
K157	-106546.938	5421.218	28.075	-2991305.284350
K158	-106545.257	5436.732	28.692	-3056996.513844
K159	-106543.829	5449.910	26.008	-2770991.904632
K160	-106542.439	5462.740	26.256	-2797378.278384
K161	-106540.985	5476.166	27.548	-2934991.054780
K162	-106539.454	5490.288	28.990	-3088578.771460
K163	-106537.844	5505.156	28.558	-3042507.748952
S32	-106536.360	5518.846	16.412	-1748474.740320
K164	-106527.061	5521.568	6.993	-744943.737573
K165	-106512.468	5525.839	7.614	-810985.931352
S36	-106501.043	5529.182	8.316	-885662.673588
合計				-2643.283260
合計面積				1321.6416300
地積				1321.64㎡

地番	⑦ 330-880			
NO	Xn	Yn	Yn+1-Yn-1	Xn・(Yn+1-Yn-1)
S15	-106546.526	5373.906	-28.796	3068113.762696
S23	-106547.708	5372.869	8.889	-947102.576412
K287	-106556.502	5382.795	28.310	-3016614.571620
J1062	-106557.441	5401.179	18.870	-2010738.911670
K156	-106547.942	5401.665	-27.273	2905882.022166
合計				-460.274840
合計面積				230.1374200
地積				230.13㎡

地番	⑧ 330-881			
NO	Xn	Yn	Yn+1-Yn-1	Xn・(Yn+1-Yn-1)
K156	-106547.942	5401.665	-7.478	796765.510276
J1062	-106557.441	5401.179	20.809	-2217353.789769
J513	-106558.530	5422.474	20.039	-2135326.382670
K157	-106546.938	5421.218	-13.817	1472159.042346
S24	-106548.299	5408.657	-19.553	2083338.890347
合計				-416.729470
合計面積				208.3647350
地積				208.36㎡

地番	⑨ 330-882			
NO	Xn	Yn	Yn+1-Yn-1	Xn・(Yn+1-Yn-1)
K157	-106546.938	5421.218	-14.258	1519146.242004
J513	-106558.530	5422.474	17.040	-1815757.351200
J515	-106559.336	5438.258	14.258	-1519323.012688
K158	-106545.257	5436.732	-17.040	1815531.179280
合計				-402.942604
合計面積				201.4713020
地積				201.47㎡

地番	⑩ 330-883			
NO	Xn	Yn	Yn+1-Yn-1	Xn・(Yn+1-Yn-1)
K158	-106545.257	5436.732	-11.652	1241465.334564
J515	-106559.336	5438.258	13.183	-1404771.726488
KM115	-106559.932	5449.915	13.367	-1424386.611044
J517	-106559.658	5451.625	-0.005	532.798290
K159	-106543.829	5449.910	-14.893	1586757.245297
合計				-402.959381
合計面積				201.4796905
地積				201.47㎡

地番	⑪ 330-884			
NO	Xn	Yn	Yn+1-Yn-1	Xn・(Yn+1-Yn-1)
K159	-106543.829	5449.910	-11.115	1184234.659335
J517	-106559.658	5451.625	14.474	-1542344.489892
J519	-106557.616	5464.384	11.115	-1184387.901840
K160	-106542.439	5462.740	-14.474	1542095.262086
合計				-402.470311
合計面積				201.2351555
地積				201.23㎡

地番	⑫ 330-885			
NO	Xn	Yn	Yn+1-Yn-1	Xn・(Yn+1-Yn-1)
K160	-106542.439	5462.740	-11.782	1255283.016298
J519	-106557.616	5464.384	14.997	-1598044.567152
J521	-106555.479	5477.737	11.782	-1255436.653578
K161	-106540.985	5476.166	-14.997	1597795.152045
合計				-403.052387
合計面積				201.5261935
地積				201.52㎡

地番	⑬ 330-886			
NO	Xn	Yn	Yn+1-Yn-1	Xn・(Yn+1-Yn-1)
K161	-106540.985	5476.166	-12.551	1337195.902735
J521	-106555.479	5477.737	15.615	-1663863.804585
J523	-106553.231	5491.781	12.551	-1337349.602281
K162	-106539.454	5490.288	-15.615	1663613.574210
合計				-403.929921
合計面積				201.9649605
地積				201.96㎡

地番	⑭ 330-887			
NO	Xn	Yn	Yn+1-Yn-1	Xn・(Yn+1-Yn-1)
K162	-106539.454	5490.288	-13.375	1424965.197250
J523	-106553.231	5491.781	16.280	-1734686.600680
J525	-106550.865	5506.568	13.375	-1425117.819375
K163	-106537.844	5505.156	-16.280	1734436.100320
合計				-403.122485
合計面積				201.5612425
地積				201.56㎡

地番	⑮ 330-888			
NO	Xn	Yn	Yn+1-Yn-1	Xn・(Yn+1-Yn-1)
K163	-106537.844	5505.156	-12.278	1308071.648632
J525	-106550.865	5506.568	19.783	-2107895.762295
J527	-106547.924	5524.939	12.278	-1308195.410872
S32	-106536.360	5518.846	-19.783	2107608.809880
合計				-410.714655
合計面積				205.3573275
地積				205.35㎡

地番	⑯ 330-889			
NO	Xn	Yn	Yn+1-Yn-1	Xn・(Yn+1-Yn-1)
J530	-106546.319	5529.706	-0.168	17899.781592
J529	-106547.230	5529.280	-0.258	27489.185340
KM81	-106547.203	5529.448	0.426	-45389.108478
合計				-0.141546
合計面積				0.0707730
地積				0.07㎡

地番	⑰ 330-890			
NO	Xn	Yn	Yn+1-Yn-1	Xn・(Yn+1-Yn-1)
S32	-106536.360	5518.846	3.371	-359134.069560
J527	-106547.924	5524.939	10.434	-1111721.039016
J529	-106547.230	5529.280	4.767	-507910.645410
J530	-106546.319	5529.706	4.975	-530067.937025
J531	-106530.773	5534.255	-8.138	866947.430674
K164	-106527.061	5521.568	-15.409	1641475.482949
合計				-410.777388
合計面積				205.3886940
地積				205.38㎡

地番	⑱ 330-891			
NO	Xn	Yn	Yn+1-Yn-1	Xn・(Yn+1-Yn-1)
K164	-106527.061	5521.568	8.416	-896531.745376
J531	-106530.773	5534.255	16.957	-1806442.317761
J533	-106516.180	5538.525	-8.416	896440.170880
K165	-106512.468	5525.839	-16.957	1806131.919876
合計				-401.972381
合計面積				200.9861905
地積				200.98㎡

地番	㊸ 330-892			
NO	Xn	Yn	Yn+1-Yn-1	Xn・(Yn+1-Yn-1)
K165	-106512.468	5525.839	9.343	-995145.988524
J533	-106516.180	5538.525	16.963	-1806833.961340
K166	-106501.565	5542.802	3.819	-406729.476735
Y160	-106500.730	5542.344	-8.647	920911.812310
S35	-106498.322	5534.155	-13.162	1401730.914164
S36	-106501.043	5529.182	-8.316	885662.673588
合計				-404.026537
合計面積				202.0132685
地積				202.01㎡

地番	㊸ 330-893			
NO	Xn	Yn	Yn+1-Yn-1	Xn・(Yn+1-Yn-1)
K289	-106494.409	5542.159	-3.101	330239.162309
KM83	-106494.355	5540.940	-13.352	1421912.627960
KM84	-106494.585	5528.807	-16.260	1731601.952100
K177	-106495.036	5524.680	-4.262	453881.843432
K176	-106495.497	5524.545	9.475	-1009044.834075
S35	-106498.322	5534.155	17.799	-1895563.633278
Y160	-106500.730	5542.344	8.647	-920911.812310
K166	-106501.565	5542.802	2.517	-268064.439105
KM82	-106494.528	5544.861	1.239	-131946.720192
K293	-106494.959	5544.041	-2.702	287749.379218
合計				-146.473941
合計面積				73.2369705
地積				73.23㎡

地番	㊸ 330-894			
NO	Xn	Yn	Yn+1-Yn-1	Xn・(Yn+1-Yn-1)
KM82	-106494.528	5544.861	-1.882	200422.701696
K289	-106494.409	5542.159	-0.820	87325.415380
K293	-106494.959	5544.041	2.702	-287749.379218
合計				-1.262142
合計面積				0.6310710
地積				0.63㎡

地番	㊸ 330-895			
NO	Xn	Yn	Yn+1-Yn-1	Xn・(Yn+1-Yn-1)
S30	-106531.257	5510.231	10.694	-1139245.262358
S31	-106526.996	5515.326	8.662	-922736.839352
K175	-106514.815	5518.893	-16.331	1739493.443765
K174	-106516.971	5498.995	-18.667	1988352.297657
S28	-106528.321	5500.226	5.637	-600500.145477
S29	-106531.863	5504.632	10.005	-1065851.289315
合計				-487.795080
合計面積				243.8975400
地積				243.89㎡

地番	㊸ 330-896			
NO	Xn	Yn	Yn+1-Yn-1	Xn・(Yn+1-Yn-1)
K174	-106516.971	5498.995	21.117	-2249318.876607
K175	-106514.815	5518.893	21.970	-2340130.485550
S37	-106507.739	5520.965	-0.618	65821.782702
S40	-106506.958	5518.275	-1.660	176801.550280
S39	-106503.394	5519.305	-6.572	699940.305368
J548	-106504.223	5511.703	-21.529	2292929.416967
K173	-106505.732	5497.776	-12.708	1353474.842256
合計				-481.464584
合計面積				240.7322920
地積				240.73㎡

地番	㊸ 330-897			
NO	Xn	Yn	Yn+1-Yn-1	Xn・(Yn+1-Yn-1)
S37	-106507.739	5520.965	4.056	-431995.389384
S38	-106503.065	5522.331	-1.660	176795.087900
S39	-106503.394	5519.305	-4.056	431977.766064
S40	-106506.958	5518.275	1.660	-176801.550280
合計				-24.085700
合計面積				12.0428500
地積				12.04㎡

地番	㊸ 330-898			
NO	Xn	Yn	Yn+1-Yn-1	Xn・(Yn+1-Yn-1)
J548	-106504.223	5511.703	8.433	-898150.112559
S39	-106503.394	5519.305	10.628	-1131918.071432
S38	-106503.065	5522.331	5.240	-558076.060600
K176	-106495.497	5524.545	2.349	-250157.922453
K177	-106495.036	5524.680	-13.673	1456106.627228
J553	-106496.548	5510.872	-12.977	1382005.703396
合計				-189.836420
合計面積				94.9182100
地積				94.91㎡

地番	㊸ 330-899			
NO	Xn	Yn	Yn+1-Yn-1	Xn・(Yn+1-Yn-1)
K173	-106505.732	5497.776	14.758	-1571811.592856
J548	-106504.223	5511.703	13.096	-1394779.304408
J553	-106496.548	5510.872	-14.758	1571676.055384
K172	-106498.073	5496.945	-13.096	1394698.764008
合計				-216.077872
合計面積				108.0389360
地積				108.03㎡

地番	㉓ 330-900			
NO	Xn	Yn	Yn+1-Yn-1	Xn・(Yn+1-Yn-1)
K170	-106498.727	5490.976	-5.343	569022.698361
S60	-106504.502	5491.602	1.363	-145165.636226
K145	-106511.325	5492.339	1.906	-203010.585450
K146	-106522.132	5493.508	1.906	-203031.183592
S27	-106528.958	5494.245	-2.813	299665.958854
S26	-106533.368	5490.695	10.387	-1106562.093416
S29	-106531.863	5504.632	9.531	-1015355.186253
S28	-106528.321	5500.226	-5.637	600500.145477
K174	-106516.971	5498.995	-2.450	260966.578950
K173	-106505.732	5497.776	-2.050	218336.750600
K172	-106498.073	5496.945	-6.800	724186.896400
合 計				-445.656295
合 計 面 積				222.8281475
地 積				222.82㎡

地番	㉔ 330-901			
NO	Xn	Yn	Yn+1-Yn-1	Xn・(Yn+1-Yn-1)
K145	-106511.325	5492.339	18.415	-1961406.049875
S60	-106504.502	5491.602	-5.148	548285.176296
S59	-106500.952	5487.191	-19.586	2085927.645872
K144	-106502.595	5472.016	-14.004	1491462.340380
J577	-106513.401	5473.187	20.323	-2164671.848523
合 計				-402.735850
合 計 面 積				201.3679250
地 積				201.36㎡

地番	㉕ 330-902			
NO	Xn	Yn	Yn+1-Yn-1	Xn・(Yn+1-Yn-1)
K145	-106511.325	5492.339	-20.321	2164416.635325
J577	-106513.401	5473.187	-18.567	1977634.316367
J579	-106518.804	5473.772	1.171	-124733.519484
J580	-106524.208	5474.358	19.736	-2102361.769088
K146	-106522.132	5493.508	17.981	-1915374.455492
合 計				-418.792372
合 計 面 積				209.3961860
地 積				209.39㎡

地番	㉖ 330-903			
NO	Xn	Yn	Yn+1-Yn-1	Xn・(Yn+1-Yn-1)
K146	-106522.132	5493.508	-19.887	2118405.639084
J580	-106524.208	5474.358	-17.979	1915198.735632
K147	-106535.010	5475.529	16.337	-1740462.458370
S26	-106533.368	5490.695	18.716	-1993878.515488
S27	-106528.958	5494.245	2.813	-299665.958854
合 計				-402.557996
合 計 面 積				201.2789980
地 積				201.27㎡

地番	㉗ 330-904			
NO	Xn	Yn	Yn+1-Yn-1	Xn・(Yn+1-Yn-1)
K147	-106535.010	5475.529	11.411	-1215670.999110
J580	-106524.208	5474.358	-1.757	187163.033456
J579	-106518.804	5473.772	-13.167	1402533.092268
J1131	-106520.168	5461.191	-10.825	1153080.818600
K148	-106536.373	5462.947	14.338	-1527518.516074
合 計				-412.570860
合 計 面 積				206.2854300
地 積				206.28㎡

地番	㉘ 330-905			
NO	Xn	Yn	Yn+1-Yn-1	Xn・(Yn+1-Yn-1)
K148	-106536.373	5462.947	10.825	-1153256.237725
J1131	-106520.168	5461.191	-14.337	1527179.648616
J1132	-106521.531	5448.610	-10.825	1153095.573075
K149	-106537.736	5450.366	14.337	-1527431.521032
合 計				-412.537066
合 計 面 積				206.2685330
地 積				206.26㎡

地番	㉙ 330-906			
NO	Xn	Yn	Yn+1-Yn-1	Xn・(Yn+1-Yn-1)
K149	-106537.736	5450.366	10.825	-1153270.992200
J1132	-106521.531	5448.610	-14.338	1527305.711478
J1133	-106522.895	5436.028	-10.825	1153110.338375
K150	-106539.099	5437.785	14.338	-1527557.601462
合 計				-412.543809
合 計 面 積				206.2719045
地 積				206.27㎡

地番	㉔ 330-907			
NO	Xn	Yn	Yn+1-Yn-1	Xn・(Yn+1-Yn-1)
K150	-106539.099	5437.785	10.825	-1153285.746675
J1133	-106522.895	5436.028	-14.338	1527325.268510
J1134	-106524.258	5423.447	-10.825	1153125.092850
K151	-106540.462	5425.203	14.338	-1527577.144156
合 計				-412.529471
合 計 面 積				206.2647355
地 積				206.26㎡

地番	㉕ 330-908			
NO	Xn	Yn	Yn+1-Yn-1	Xn・(Yn+1-Yn-1)
K151	-106540.462	5425.203	10.825	-1153300.501150
J1134	-106524.258	5423.447	-14.337	1527238.286946
J1135	-106525.622	5410.866	-10.825	1153139.858150
K152	-106541.825	5412.622	14.337	-1527490.145025
合 計				-412.501079
合 計 面 積				206.2505395
地 積				206.25㎡

地番	㉖ 330-909			
NO	Xn	Yn	Yn+1-Yn-1	Xn・(Yn+1-Yn-1)
K152	-106541.825	5412.622	2.375	-253036.834375
J1135	-106525.622	5410.866	-2.187	232971.535314
J1136	-106521.645	5410.435	-12.665	1349096.633925
J1137	-106522.971	5398.201	-10.187	1085149.505577
K153	-106541.852	5400.248	10.290	-1096315.657080
S25	-106542.273	5408.491	12.374	-1318354.086102
合 計				-488.902741
合 計 面 積				244.4513705
地 積				244.45㎡

地番	㉗ 330-910			
NO	Xn	Yn	Yn+1-Yn-1	Xn・(Yn+1-Yn-1)
K153	-106541.852	5400.248	11.411	-1215749.073172
J1137	-106522.971	5398.201	-10.199	1086427.781229
J1138	-106523.854	5390.049	-13.227	1408991.016858
J1139	-106524.404	5384.974	-3.259	347163.032636
K154	-106541.167	5386.790	15.274	-1627309.784758
合 計				-477.027207
合 計 面 積				238.5136035
地 積				238.51㎡

地番	㉘ 330-911			
NO	Xn	Yn	Yn+1-Yn-1	Xn・(Yn+1-Yn-1)
K154	-106541.167	5386.790	10.403	-1108347.760301
J1139	-106524.404	5384.974	-17.633	1878344.815732
K155	-106526.118	5369.157	-14.661	1561779.415998
S13	-106536.763	5370.313	5.414	-576790.034882
S14	-106540.544	5374.571	16.477	-1755468.543488
合 計				-482.106941
合 計 面 積				241.0534705
地 積				241.05㎡

地番	㉙ 330-912			
NO	Xn	Yn	Yn+1-Yn-1	Xn・(Yn+1-Yn-1)
J1138	-106523.854	5390.049	3.749	-399357.928646
K138	-106511.614	5388.723	-18.235	1942239.281290
S10	-106513.445	5371.814	-20.462	2179478.111590
S11	-106517.860	5368.261	-2.657	283017.954020
K155	-106526.118	5369.157	16.713	-1780371.010134
J1139	-106524.404	5384.974	20.892	-2225507.848368
合 計				-501.440248
合 計 面 積				250.7201240
地 積				250.72㎡

地番	㊿ 330-913			
NO	Xn	Yn	Yn+1-Yn-1	Xn・(Yn+1-Yn-1)
J1136	-106521.645	5410.435	10.908	-1161938.103660
K139	-106509.407	5409.109	-21.712	2312532.244784
K138	-106511.614	5388.723	-19.060	2030111.362840
J1138	-106523.854	5390.049	9.478	-1009633.088212
J1137	-106522.971	5398.201	20.386	-2171577.286806
合 計				-504.871054
合 計 面 積				252.4355270
地 積				252.43㎡

地番	㊿ 330-914			
NO	Xn	Yn	Yn+1-Yn-1	Xn・(Yn+1-Yn-1)
J1134	-106524.258	5423.447	10.824	-1153018.568592
K140	-106508.045	5421.690	-14.338	1527112.349210
K139	-106509.407	5409.109	-11.255	1198763.375785
J1136	-106521.645	5410.435	1.757	-187158.530265
J1135	-106525.622	5410.866	13.012	-1386111.393464
合 計				-412.767326
合 計 面 積				206.3836630
地 積				206.38㎡

地番	㊹ 330-915			
NO	Xn	Yn	Yn+1-Yn-1	Xn・(Yn+1-Yn-1)
J1133	-106522.895	5436.028	10.825	-1153110.338375
K141	-106506.682	5434.272	-14.338	1527092.806516
K140	-106508.045	5421.690	-10.825	1152949.587125
J1134	-106524.258	5423.447	14.338	-1527344.811204
合計				-412.755938
合計面積				206.3779690
地積				206.37㎡

地番	㊺ 330-916			
NO	Xn	Yn	Yn+1-Yn-1	Xn・(Yn+1-Yn-1)
J1132	-106521.531	5448.610	10.825	-1153095.573075
K142	-106505.320	5446.853	-14.338	1527073.278160
K141	-106506.682	5434.272	-10.825	1152934.832650
J1133	-106522.895	5436.028	14.338	-1527325.268510
合計				-412.730775
合計面積				206.3653875
地積				206.36㎡

地番	㊻ 330-917			
NO	Xn	Yn	Yn+1-Yn-1	Xn・(Yn+1-Yn-1)
J1131	-106520.168	5461.191	10.824	-1152974.298432
K143	-106503.958	5459.434	-14.338	1527053.749804
K142	-106505.320	5446.853	-10.824	1152813.583680
J1132	-106521.531	5448.610	14.338	-1527305.711478
合計				-412.676426
合計面積				206.3382130
地積				206.33㎡


地番	㊼ 330-918			
NO	Xn	Yn	Yn+1-Yn-1	Xn・(Yn+1-Yn-1)
J579	-106518.804	5473.772	11.996	-1277799.572784
J577	-106513.401	5473.187	-1.756	187037.532156
K144	-106502.595	5472.016	-13.753	1464730.189035
K143	-106503.958	5459.434	-10.825	1152905.345350
J1131	-106520.168	5461.191	14.338	-1527286.168784
合計				-412.675027
合計面積				206.3375135
地積				206.33㎡

地番	㊽ 330-919			
NO	Xn	Yn	Yn+1-Yn-1	Xn・(Yn+1-Yn-1)
K170	-106498.727	5490.976	-123.950	13200517.211650
K168	-106512.230	5367.652	-122.715	13070648.304450
S11	-106517.860	5368.261	4.162	-443327.333320
S10	-106513.445	5371.814	20.462	-2179478.111590
K138	-106511.614	5388.723	37.295	-3972350.644130
K139	-106509.407	5409.109	32.967	-3511295.620569
K140	-106508.045	5421.690	25.163	-2680061.936335
K141	-106506.682	5434.272	25.163	-2680027.639166
K142	-106505.320	5446.853	25.162	-2679886.861840
K143	-106503.958	5459.434	25.163	-2679959.095154
K144	-106502.595	5472.016	27.757	-2956192.529415
S59	-106500.952	5487.191	19.586	-2085927.645872
S60	-106504.502	5491.602	3.785	-403119.540070
合計				-461.441361
合計面積				230.7206805
地積				230.72㎡

総合計面積	9316.2838245㎡
-------	---------------

引照点	境界点	距離
TA2	KM114	5.07
TA3		70.29
TA3	KM81	82.03
TA4		0.91
TB1	K168	42.25
TB2		6.03
TB6	KM84	3.42
TB7		44.51

世界測地系			
平面直角座標系の記号	第6系	縮尺係数	0.999900
多角点等座標一覧表			
点名	X座標	Y座標	備考
NO. 4	-106362.151	5803.798	既設基準点 金属板
NO. 7	-106420.228	5346.499	既設基準点 金属板
TA2	-106560.986	5383.905	既設基準点 金属板
TA3	-106569.945	5450.629	既設基準点 金属板
TA4	-106547.749	5530.185	既設基準点 金属板
TA6	-106545.186	5555.712	既設基準点 金属板
TA11	-106424.723	5807.022	既設基準点 金属板
TA12	-106362.123	5756.889	既設基準点 金属板
TA13	-106362.080	5724.475	既設基準点 金属板
TA14	-106362.222	5687.232	既設基準点 金属板
TA15	-106362.527	5640.768	既設基準点 金属板
TA20	-106467.195	5328.378	既設基準点 金属板
TA22	-106401.740	5425.944	既設基準点 金属板
TA24	-106374.791	5536.119	既設基準点 金属板
TB1	-106470.347	5362.025	新設基準点 金属板
TB2	-106509.872	5362.094	新設基準点 金属板
TB3	-106545.791	5372.046	新設基準点 金属板
TB4	-106538.975	5442.678	新設基準点 金属板
TB5	-106536.540	5513.485	新設基準点 金属板
TB6	-106493.906	5525.455	新設基準点 金属板
TB7	-106450.998	5537.853	新設基準点 金属板
TB8	-106455.962	5492.052	新設基準点 金属板
TB9	-106464.604	5460.118	新設基準点 金属板
TB10	-106465.196	5409.770	新設基準点 金属板
TB11	-106506.602	5431.334	新設基準点 金属板
TB12	-106496.722	5496.394	新設基準点 金属板
TB13	-106425.361	5454.872	新設基準点 金属板
TB14	-106415.153	5498.179	新設基準点 金属板
TB15	-106410.636	5539.777	新設基準点 金属板
TB16	-106393.376	5483.585	新設基準点 金属板
TB17	-106370.609	5582.576	新設基準点 金属板
TB18	-106424.600	5566.688	新設基準点 金属板
TB19	-106501.274	5543.668	新設基準点 金属板
TB20	-106489.241	5803.040	新設基準点 金属板
TB21	-106551.853	5762.008	新設基準点 金属板
TB22	-106548.661	5686.179	新設基準点 金属板
TB23	-106545.897	5610.599	新設基準点 金属板
TB24	-106392.934	5616.415	新設基準点 金属板
TB25	-106429.815	5620.272	新設基準点 金属板
TB26	-106423.874	5681.603	新設基準点 金属板
TB27	-106425.721	5747.569	新設基準点 金属板
TB28	-106389.723	5747.418	新設基準点 金属板
TB29	-106387.455	5682.459	新設基準点 金属板
NT. 1	-106557.815	5810.120	新設基準点 金属板

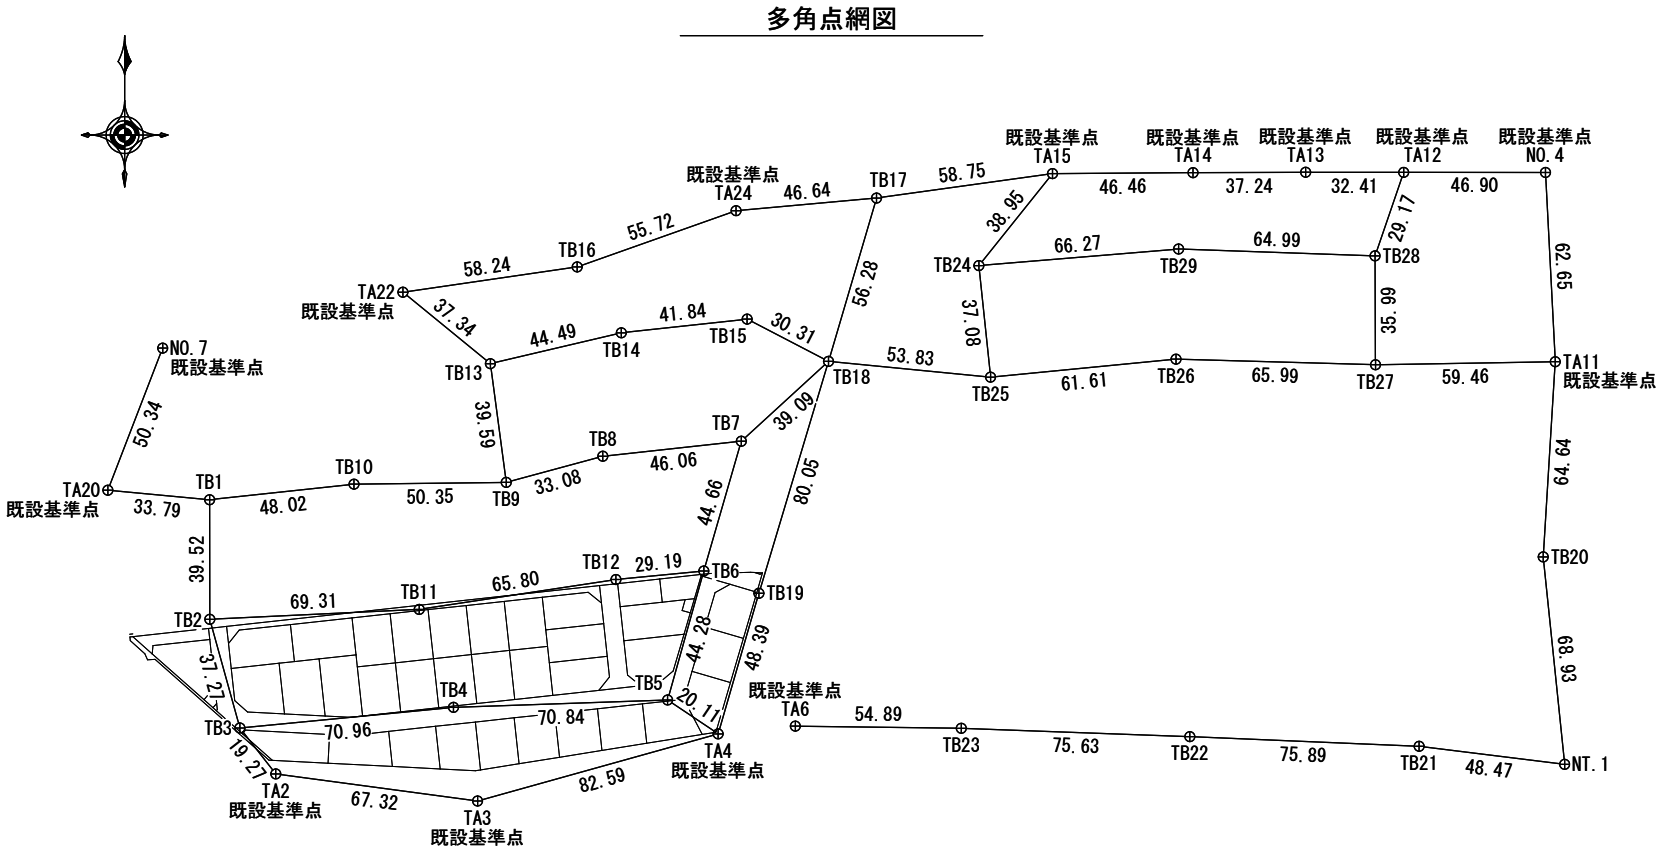

(令和 7年 7月 5日 測量)