



求積表

| 地番 | 1 G24-9-1 | | | |
|--------|-------------|-----------|------------------|----------------|
| NO | Xn | Yn | Xn · (Yn+1-Yn-1) | 距離 |
| G24-58 | -110890.995 | -5777.587 | -406304.605680 | 1.295 |
| G24-62 | -110891.519 | -5776.403 | -2677032.160179 | 25.076 |
| G24-63 | -110901.607 | -5753.446 | -2848507.775795 | 2.976 |
| G24-64 | -110902.797 | -5750.718 | -272044.561041 | 0.780 |
| G24-65 | -110903.527 | -5750.993 | 438512.545758 | 10.518 |
| G24-82 | -110913.381 | -5754.672 | 3495324.288834 | 30.032 |
| G24-81 | -110902.106 | -5782.507 | 3045482.732866 | 1.092 |
| G24-56 | -110901.080 | -5782.133 | -270598.635200 | 5.498 |
| G24-57 | -110895.985 | -5780.067 | -504133.147810 | 5.572 |
| 倍面積 | | | 698.681753 | |
| 面積 | | | 349.3408765 | |
| 地積 | | | 349.34 | m ² |

| 地番 | 2 G24-9-2 | | | |
|--------|-------------|-----------|------------------|----------------|
| NO | Xn | Yn | Xn · (Yn+1-Yn-1) | 距離 |
| G24-80 | -110906.804 | -5784.219 | -343921.999204 | 2.779 |
| G24-84 | -110905.674 | -5781.680 | -2117965.656378 | 17.866 |
| G24-85 | -110912.384 | -5765.122 | -1502308.241280 | 8.638 |
| G24-83 | -110920.480 | -5768.135 | 1180970.350560 | 8.150 |
| G24-73 | -110917.627 | -5775.769 | 2045210.124253 | 11.531 |
| G24-53 | -110913.601 | -5786.574 | 996225.964182 | 4.494 |
| G24-54 | -110909.493 | -5784.751 | -198860.720949 | 1.148 |
| G24-55 | -110908.345 | -5784.781 | -59003.239540 | 1.640 |
| 倍面積 | | | 346.581644 | |
| 面積 | | | 173.2908220 | |
| 地積 | | | 173.29 | m ² |

| 地番 | 3 G24-9-3 | | | |
|--------|-------------|-----------|------------------|----------------|
| NO | Xn | Yn | Xn · (Yn+1-Yn-1) | 距離 |
| G24-81 | -110902.106 | -5782.507 | -3276824.525982 | 30.032 |
| G24-82 | -110913.381 | -5754.672 | -3035255.584446 | 1.340 |
| G24-68 | -110914.636 | -5755.141 | 298693.114748 | 6.380 |
| G24-69 | -110920.616 | -5757.365 | 289835.569608 | 1.110 |
| G24-70 | -110921.656 | -5757.754 | 107926.771288 | 1.671 |
| G24-71 | -110923.222 | -5758.338 | 97723.358582 | 0.857 |
| G24-72 | -110924.026 | -5758.635 | 361279.552682 | 3.158 |
| G24-74 | -110922.925 | -5761.595 | 1053767.787500 | 6.982 |
| G24-83 | -110920.480 | -5768.135 | 391216.532960 | 8.638 |
| G24-85 | -110912.384 | -5765.122 | 1502308.241280 | 17.866 |
| G24-84 | -110905.674 | -5781.680 | 2117965.656378 | 2.779 |
| G24-80 | -110906.804 | -5784.219 | 91719.926908 | 5.000 |
| 倍面積 | | | 356.401506 | |
| 面積 | | | 178.2007530 | |
| 地積 | | | 178.20 | m ² |

| 地番 | 4 G24-10 | | | |
|--------|-------------|-----------|------------------|----------------|
| NO | Xn | Yn | Xn · (Yn+1-Yn-1) | 距離 |
| G24-58 | -110890.995 | -5777.587 | -241187.914125 | 6.958 |
| G24-1 | -110884.902 | -5774.228 | -568506.892554 | 2.076 |
| G24-2 | -110883.813 | -5772.460 | 241172.293275 | 8.656 |
| G24-62 | -110891.519 | -5776.403 | 568540.817913 | 1.295 |
| 倍面積 | | | 18.304509 | |
| 面積 | | | 9.1522545 | |
| 地積 | | | 9.15 | m ² |

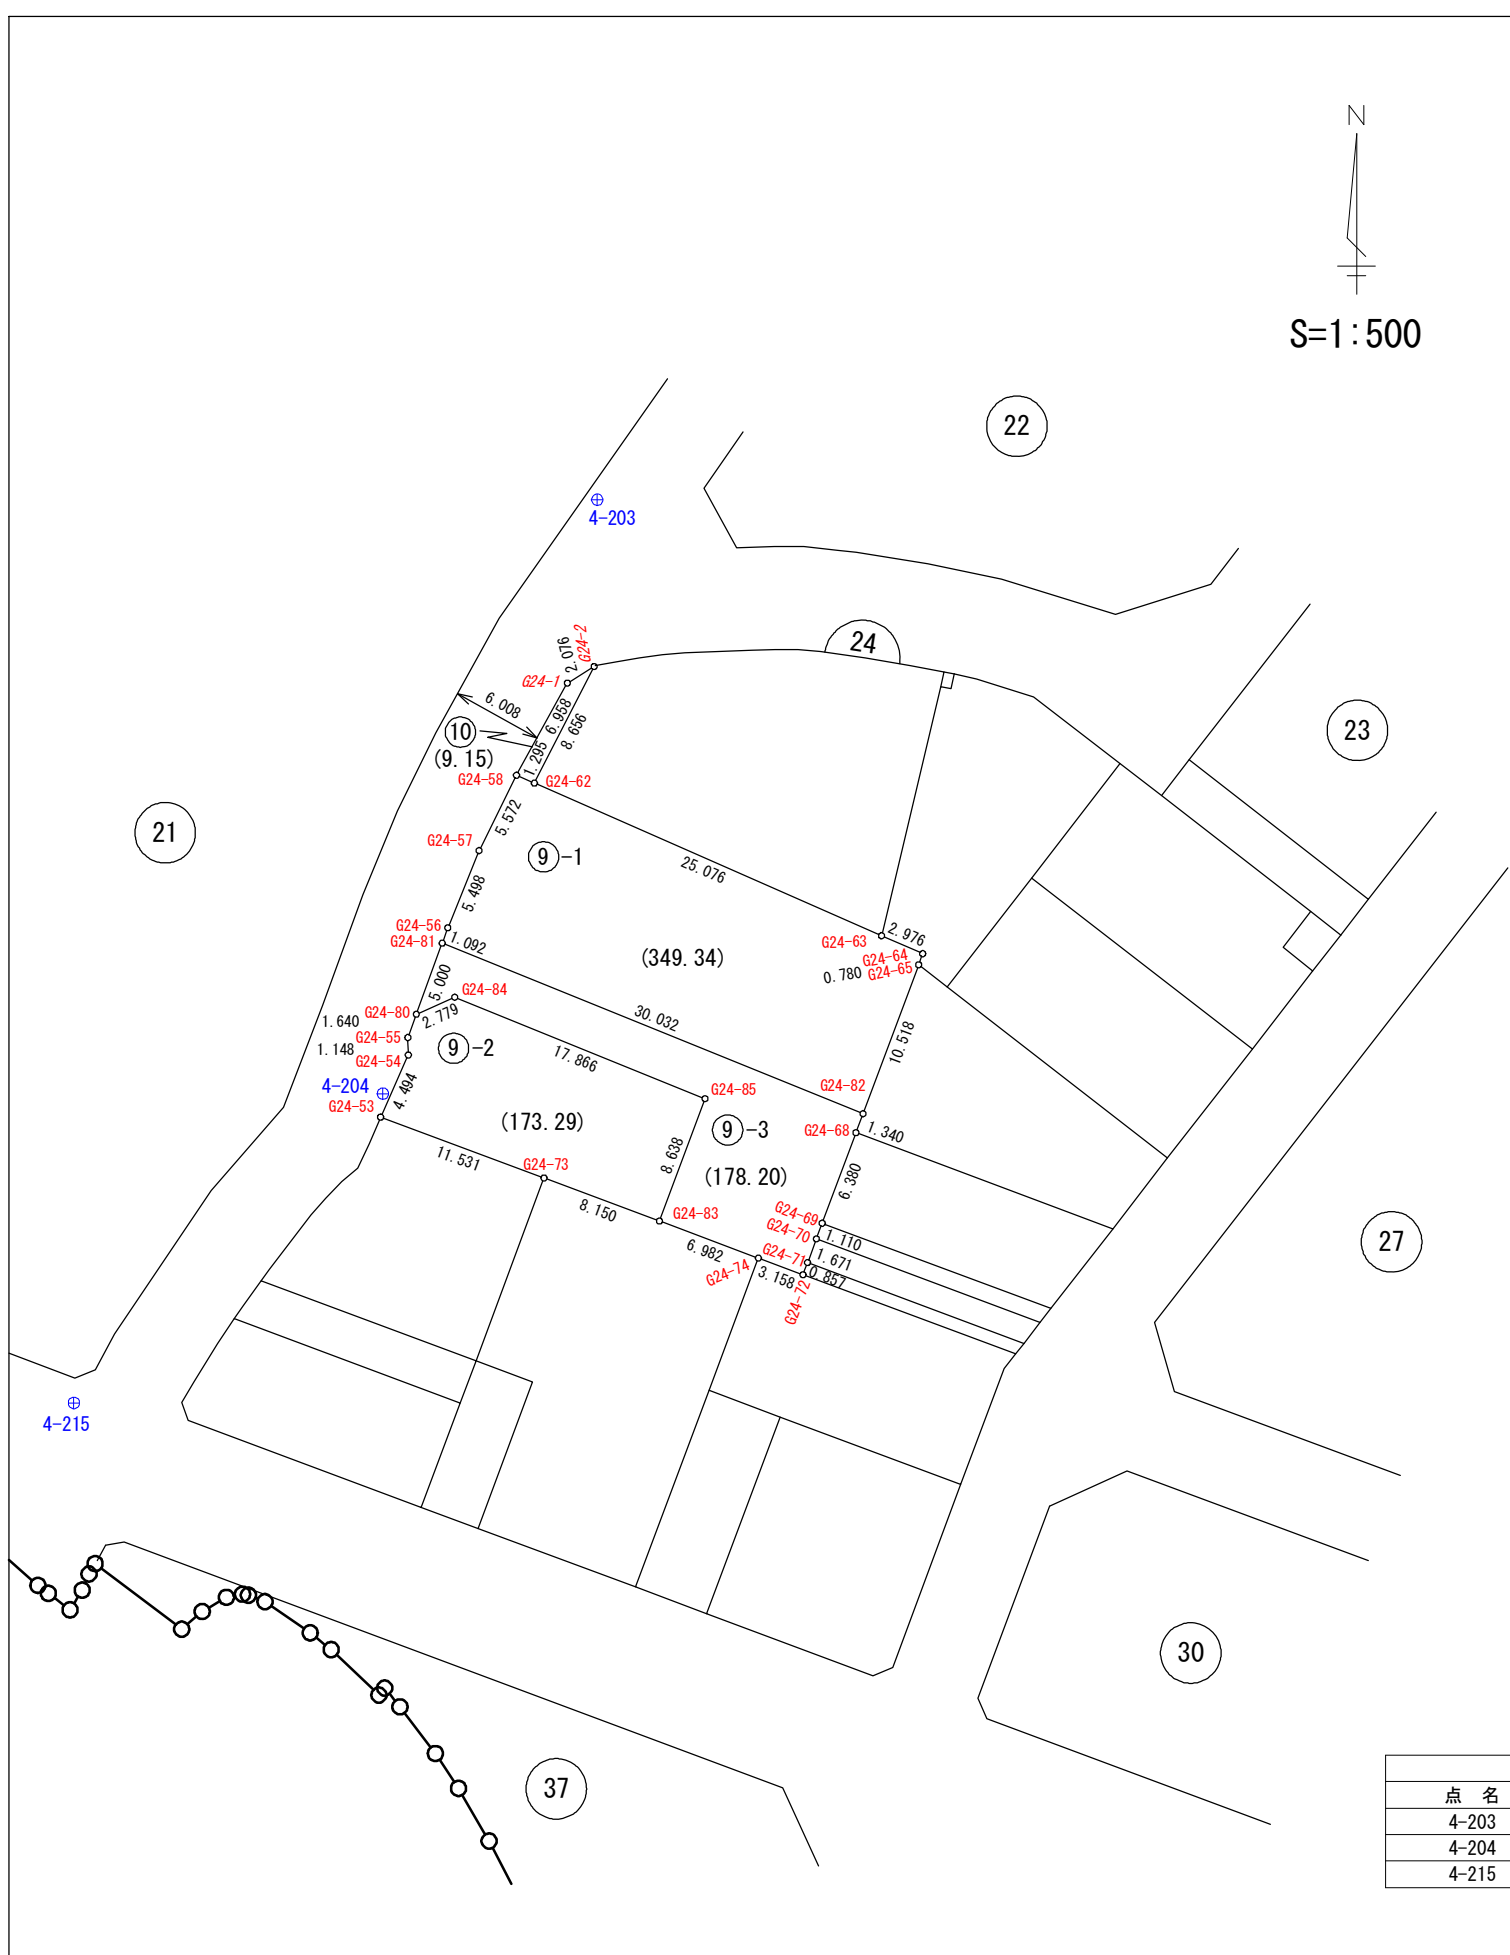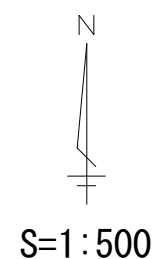

| 基準点の名称と座標値 | | | |
|------------|-------------|-----------|-------|
| 点名 | X | Y | 標識の種類 |
| 4-203 | -110872.781 | -5772.247 | 鉋 |
| 4-204 | -110912.053 | -5786.427 | 鉋 |
| 4-215 | -110932.504 | -5806.866 | 鉋 |